

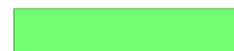


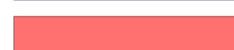

-  - WORK ZONE
-  - I-295 SOUTHBOUND THRU LANES
-  - I-295 NORTHBOUND THRU LANES
-  - CLOSED RAMP

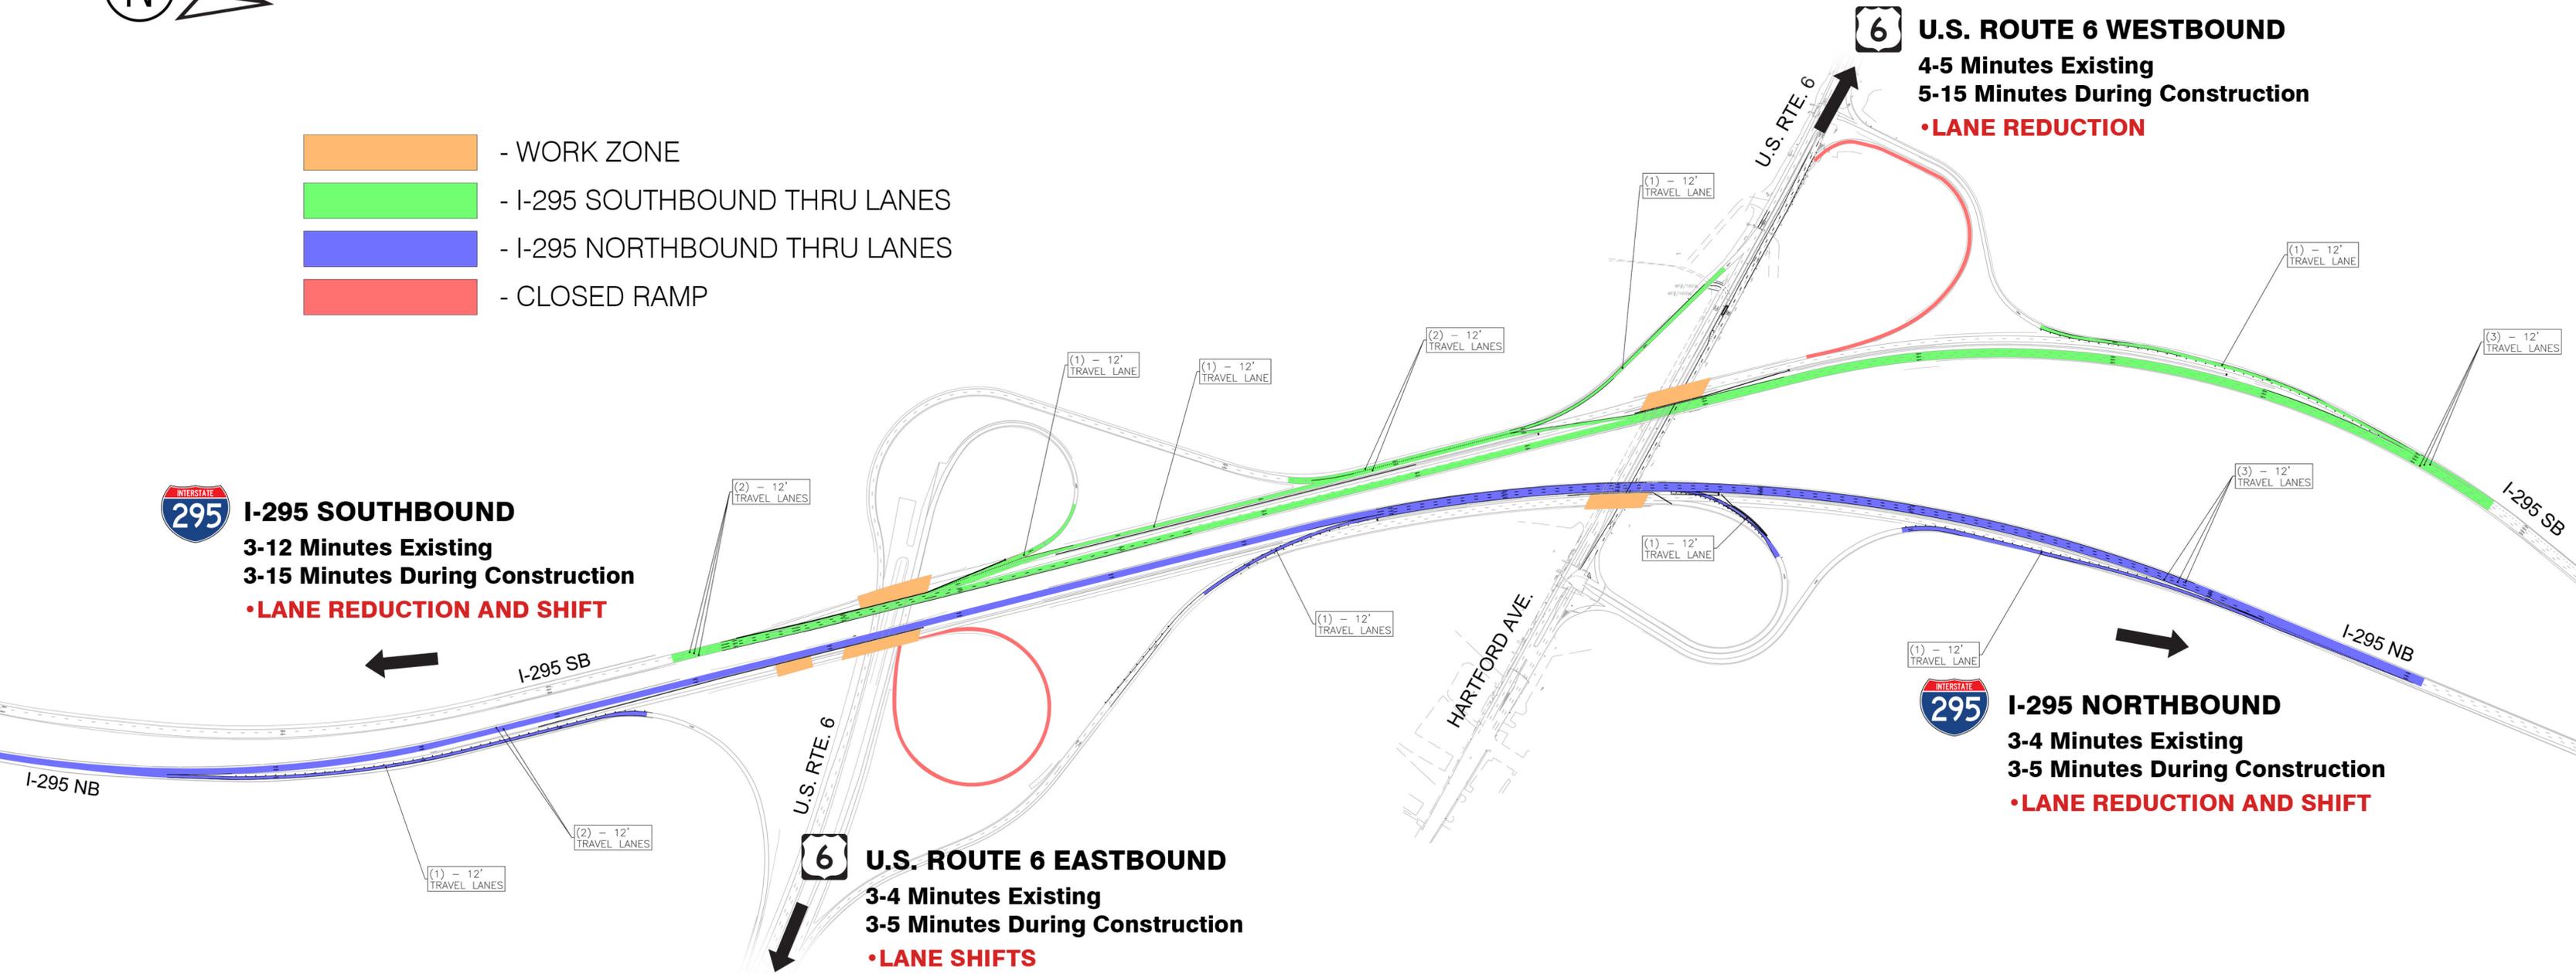

295 I-295 SOUTHBOUND
3-12 Minutes Existing
3-15 Minutes During Construction
•LANE REDUCTION AND SHIFT

6 U.S. ROUTE 6 WESTBOUND
4-5 Minutes Existing
5-15 Minutes During Construction
•LANE REDUCTION

295 I-295 NORTHBOUND
3-4 Minutes Existing
3-5 Minutes During Construction
•LANE REDUCTION AND SHIFT

6 U.S. ROUTE 6 EASTBOUND
3-4 Minutes Existing
3-5 Minutes During Construction
•LANE SHIFTS



I-295 BRIDGES CONTRACT 2 (BRIDGES 736, 737 AND 757)

MAINTENANCE AND PROTECTION OF TRAFFIC PLAN - STAGE 1